

Skagit Valley Performing Arts & Conference Center

BID DOCUMENTS



04-16-04

[illegible]

AV PANEL DETAILS

DESIGNED	
DRAWN	
CHECKED	
DATE	16 APRIL 2004
CADD FILE	SP200C
JOB NUMBER	00082

AV3.0

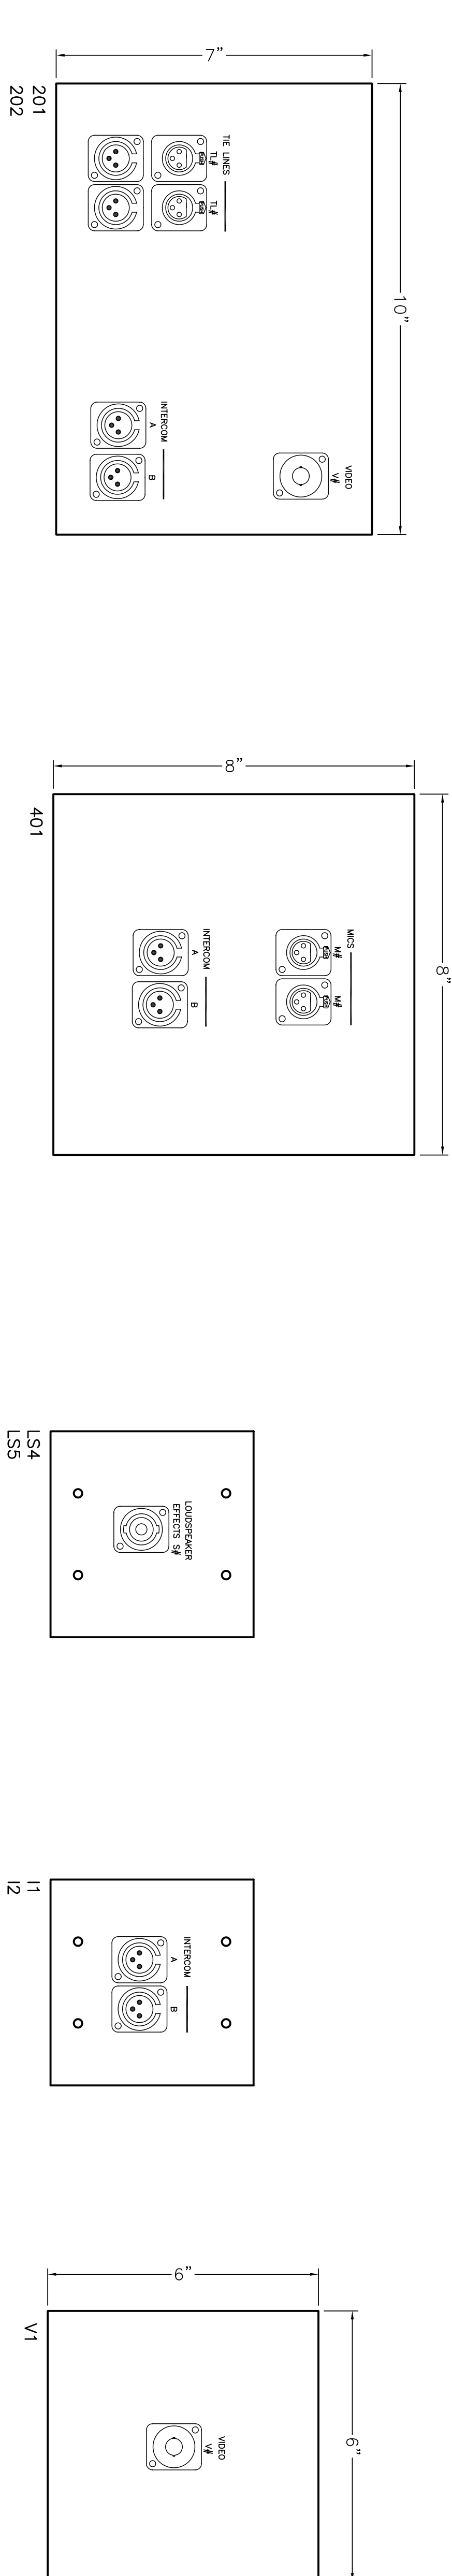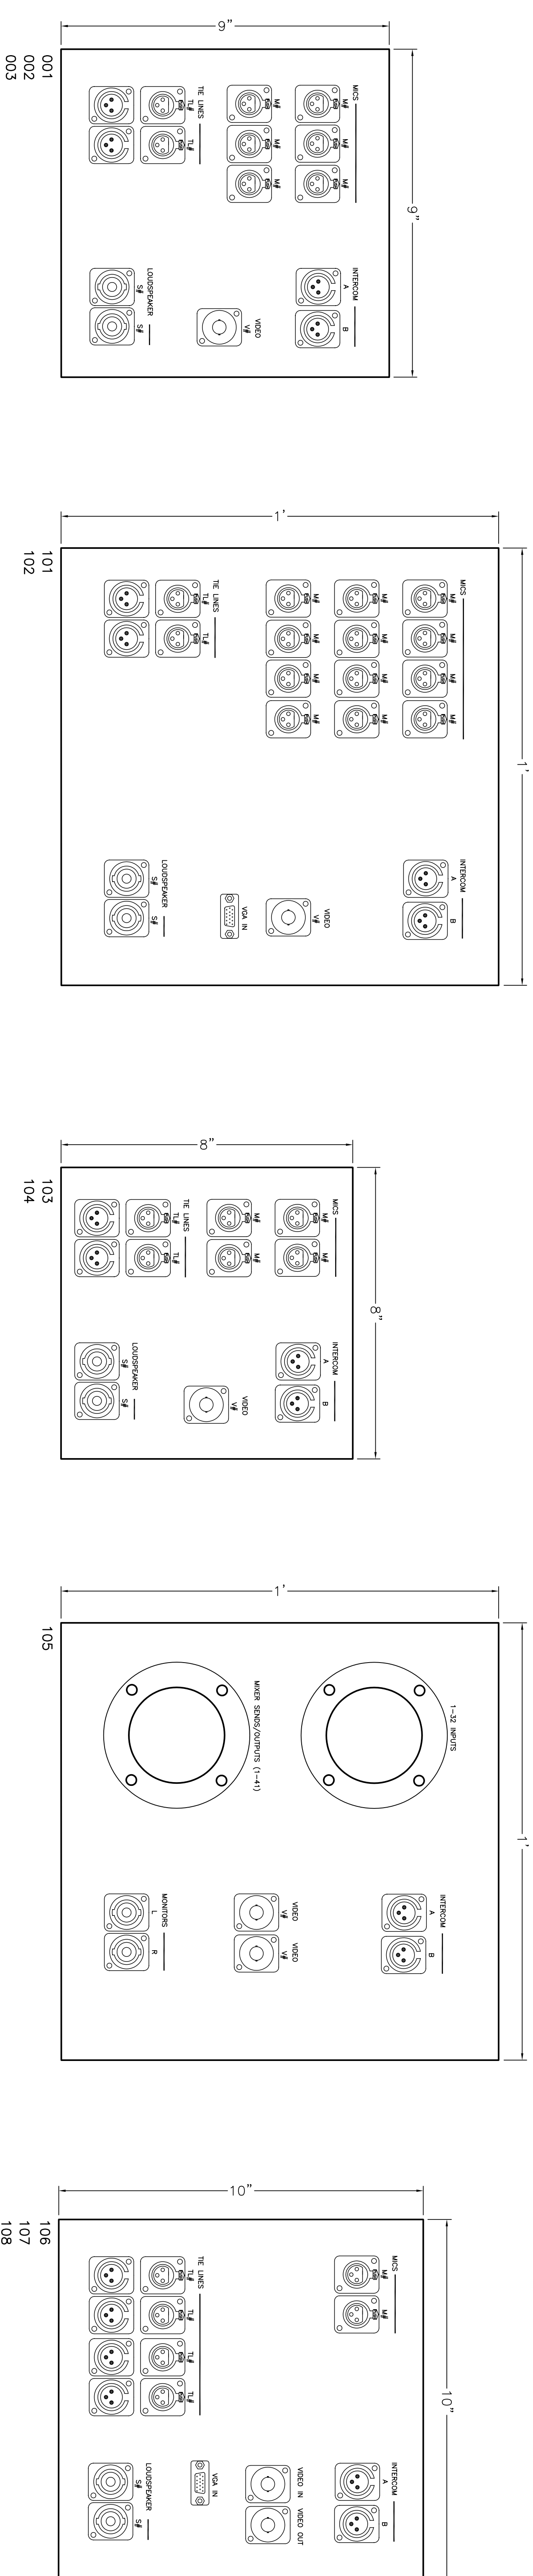

AV1	SIZE	MOUNTING	MICROPHONES	TIE LINES	LOUSPEAKER	VIDEO	INTERIOR
001	9x9	Surface	1-6	1-2	1-2	1	A,B
002	9x9	Surface	1-10	3-4	3-4	2	A,B
003	9x9	Surface	11-16	5-8	5-8	3	A,B
101	12x12	Surface	17-24	7-8	7-8	4	A,B
102	12x12	Surface	25-32	9-10	9-10	5	A,B
103	8x8	Surface	33-36	11-12	11-12	6	A,B
104	8x8	Surface	37-40	13-14	13-14	7	A,B
105	12x12	Surface	41-42	15-16	15-16	8	A,B
106	10x10	Flush	C1-C2	C1-C4	MONITORS	6	A,B
107	10x10	Flush	C3-C4	C5-C8	17-18	V.P.C.T	A,B
108	10x7	Flush	C5-C6	19-20	19-20	V.P.C.T	A,B
201	10x7	Flush	C7-C8	21-24	21-24	7	A,B
202	10x7	Flush	MON. MICS	17-18	17-18	8	A,B
401	8x8	Surface	—	—	—	PROJ.LECTOR	A,B
402	6x6	Flush	—	—	—	—	A,B
11	6x6	Flush	—	—	—	—	A,B
12	6x6	Flush	—	—	—	—	A,B
13	2-dang	Flush	—	—	—	—	A,B
14	2-dang	Flush	—	—	—	—	A,B
L33	4x4	Surface	—	—	CENTER/SUB	—	A,B
L34	4x4	Surface	—	—	MAIN LEFT	—	A,B
L35	4x4	Surface	—	—	MAIN RIGHT	—	A,B
L36	2-dang	Surface	—	—	SUBSL	—	A,B
L37	2-dang	Surface	—	—	SUBSL	—	A,B
L38	2-dang	Surface	—	—	SUBSL	—	A,B
L39	2-dang	Surface	—	—	SUBSL	—	A,B
L57	2-dang	Surface	—	—	S4,S5A	—	A,B

NOTE:
TABLE ABOVE SHOWS NUMBERING CONVENTION FOR PANELS. PANELS AT LEFT SHOWN AS
REFERENCE EXAMPLES OF JACK LAYOUTS ON EACH INDIVIDUAL PANEL SIZE. CONTRACTOR TO
SUBMIT ELEVATIONS ON ALL PANELS.