



Skagit Valley Performing Arts & Conference Center


MONITOR/PAGING SYSTEM

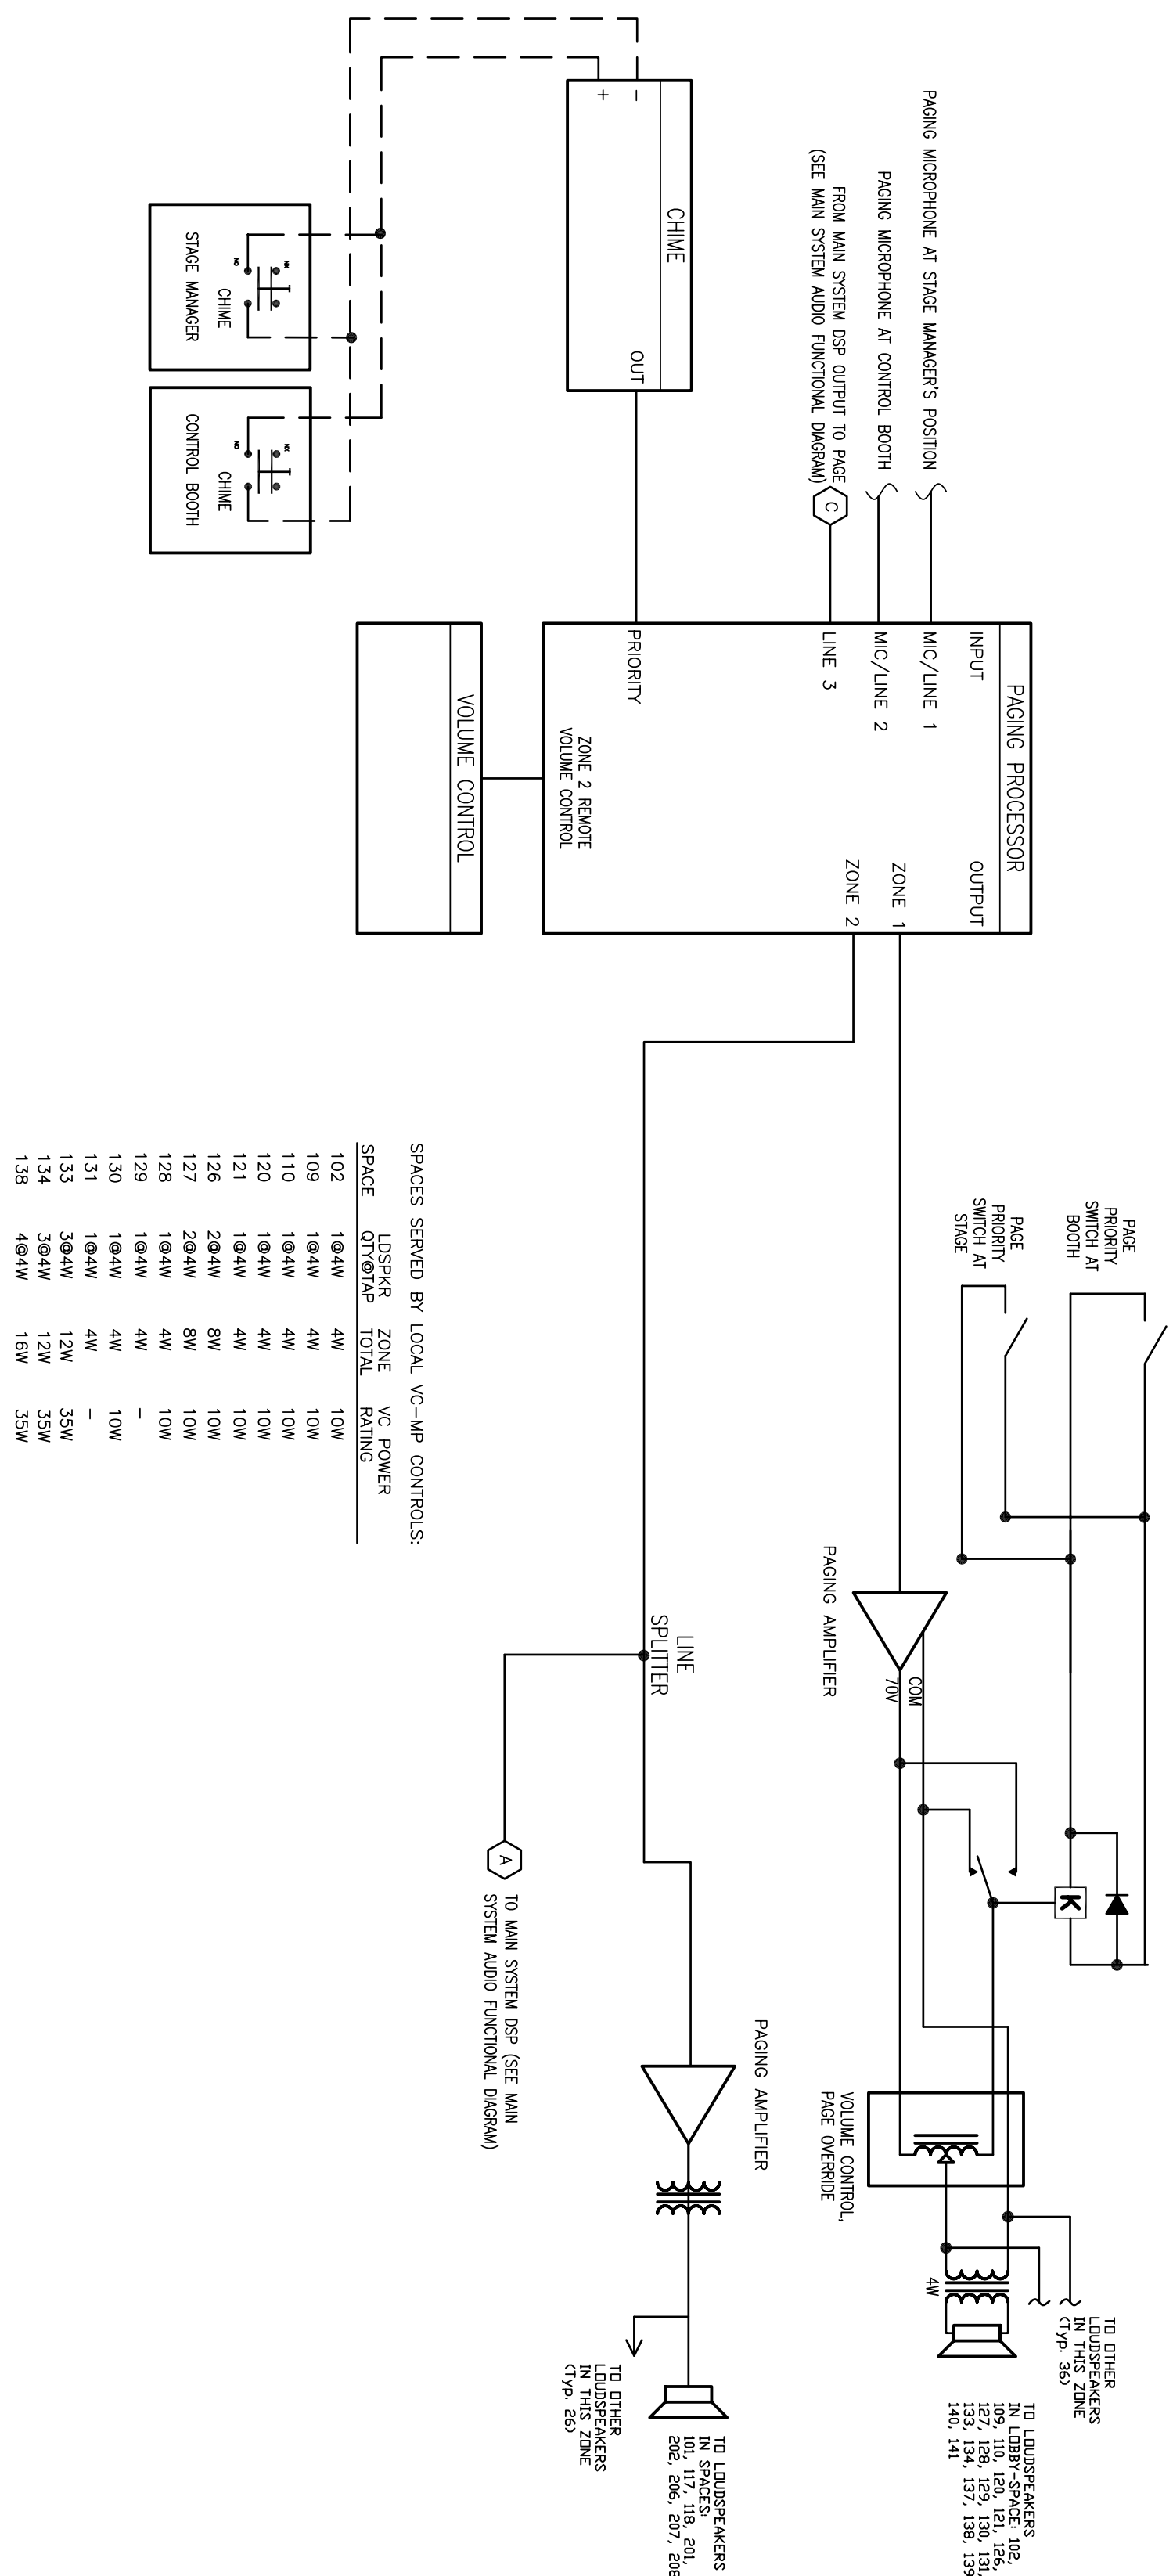


THEATRE MAIN MIXER CONNECTIONS DIAGRAM

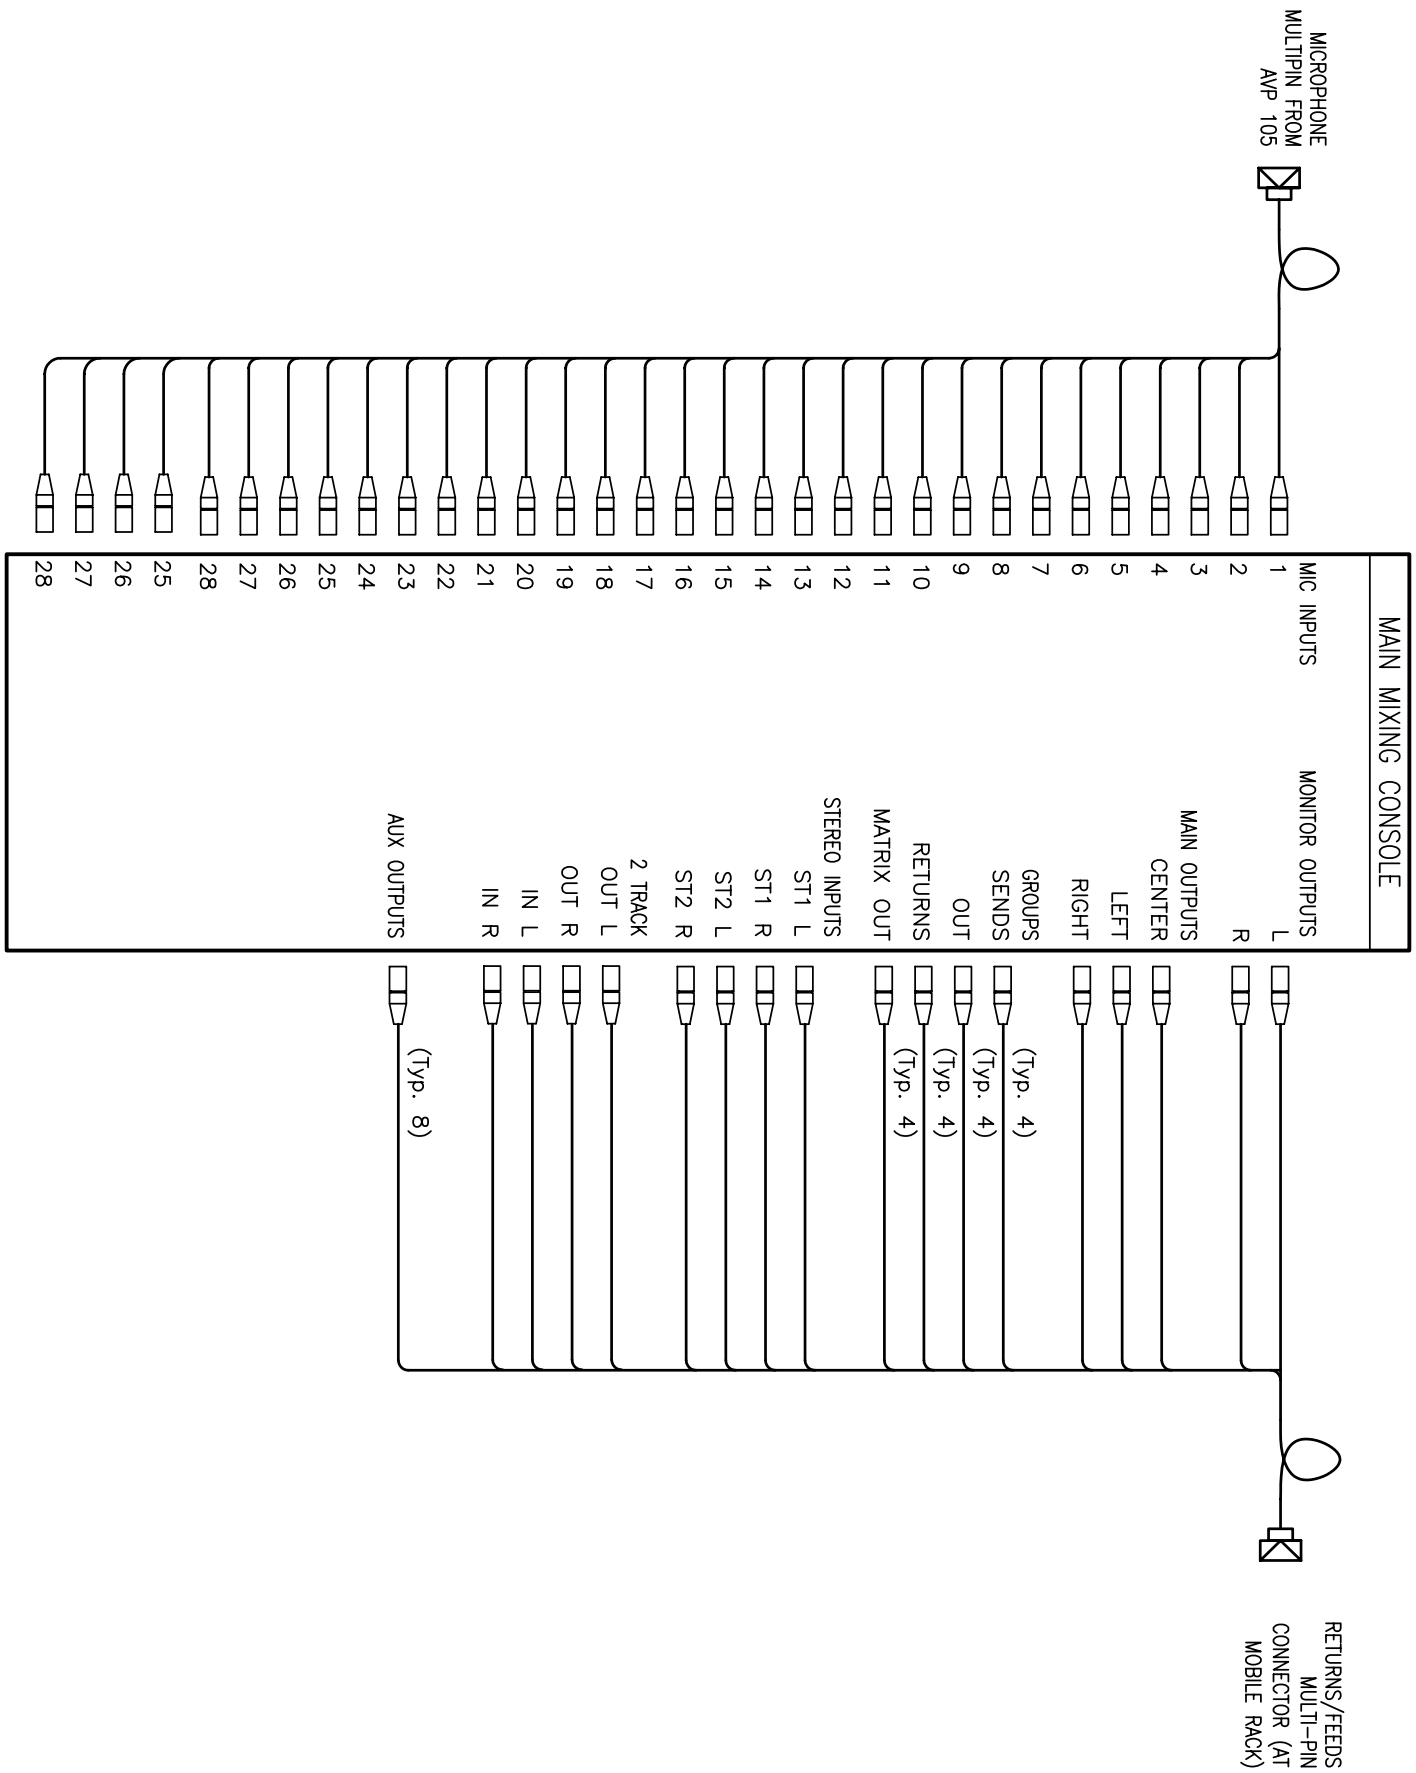

CONFERENCE ROOM SOUND SYSTEM

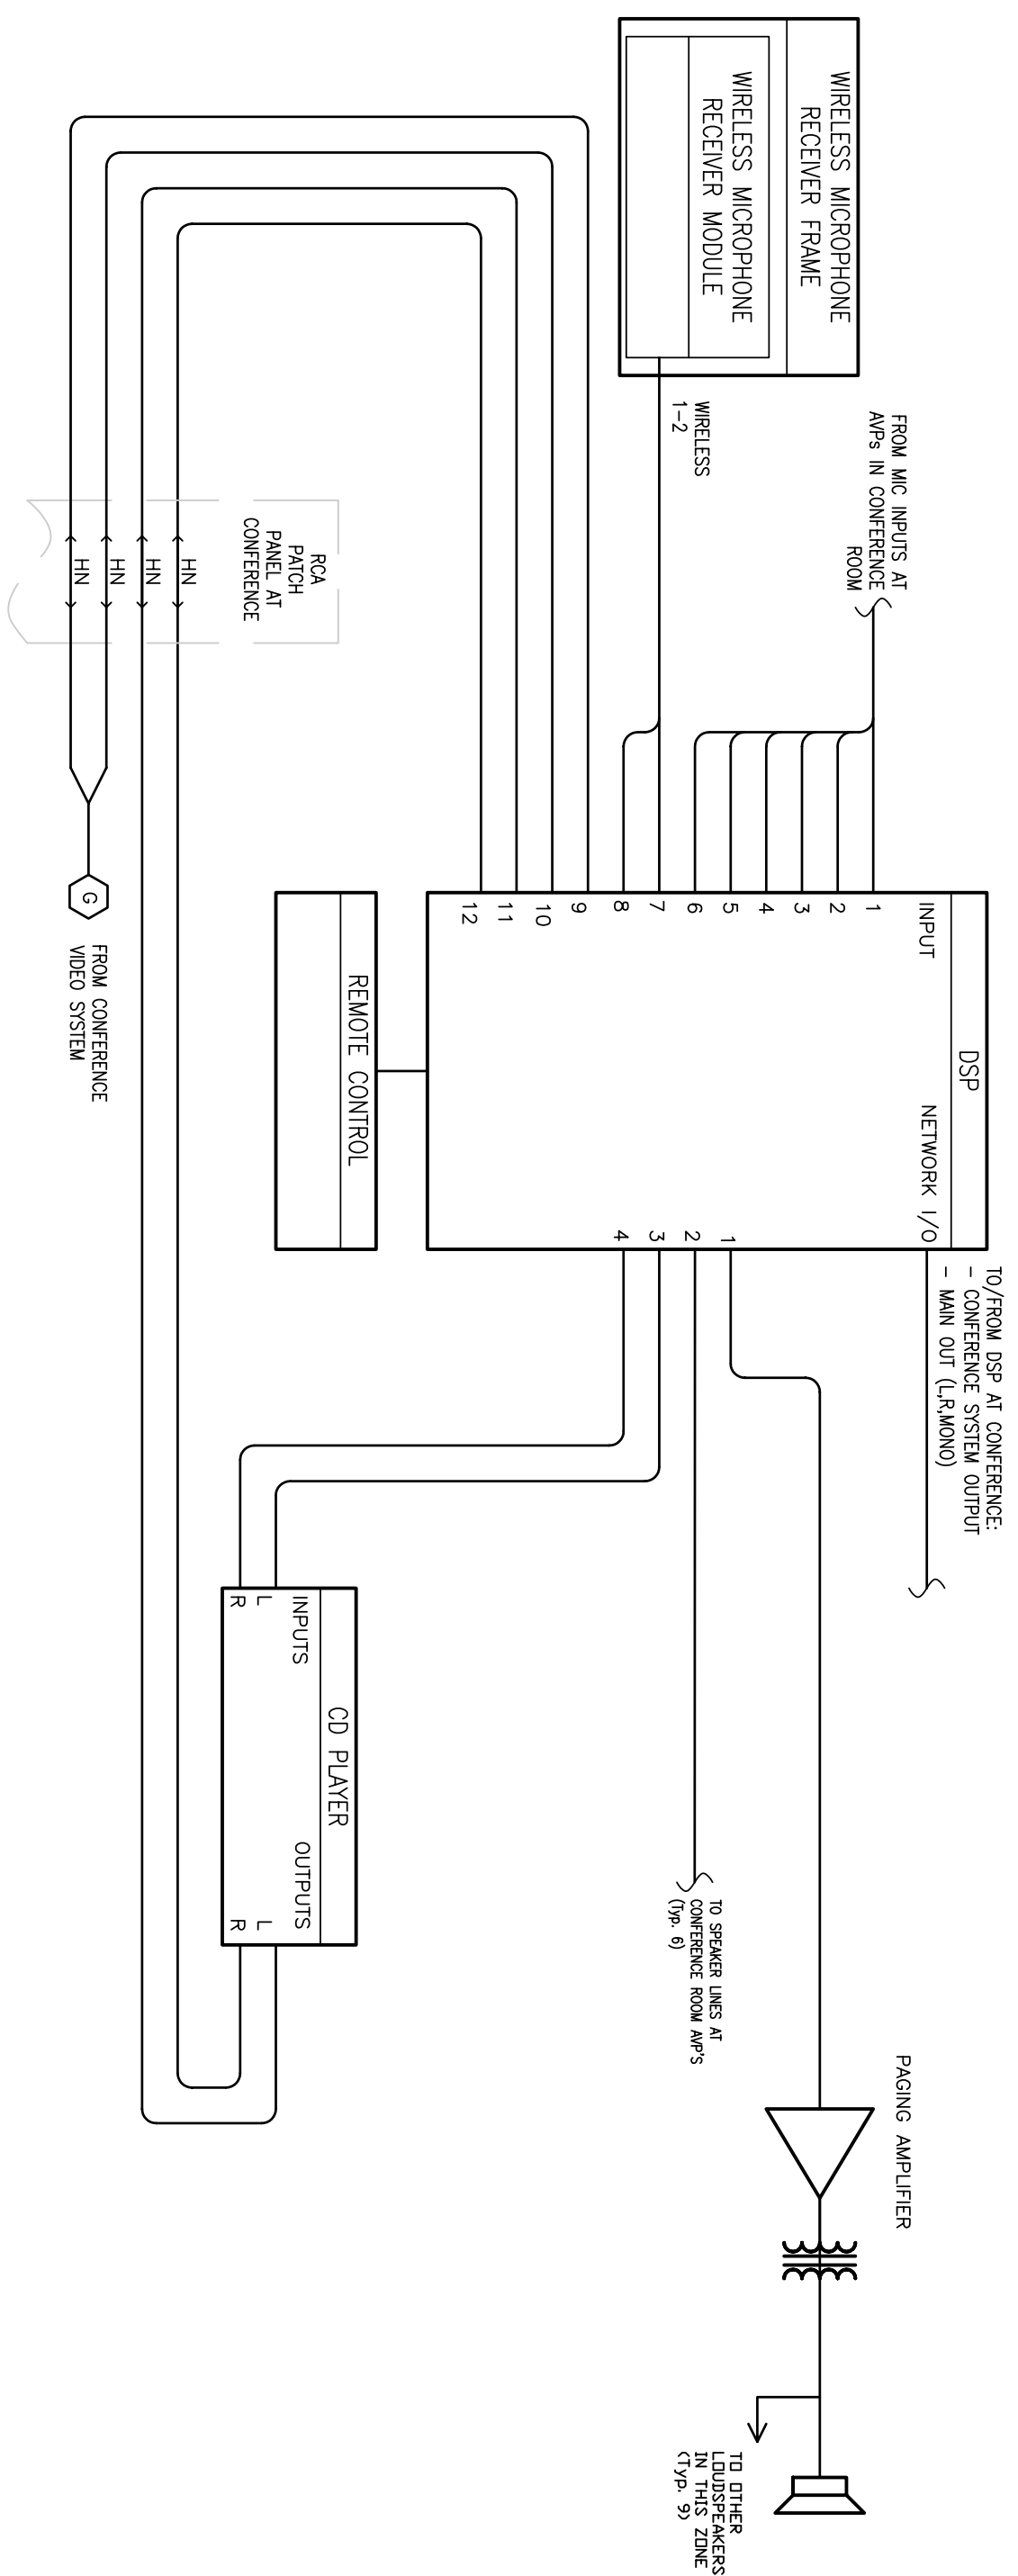

AUDIO-RACK POWER AT THEATRE

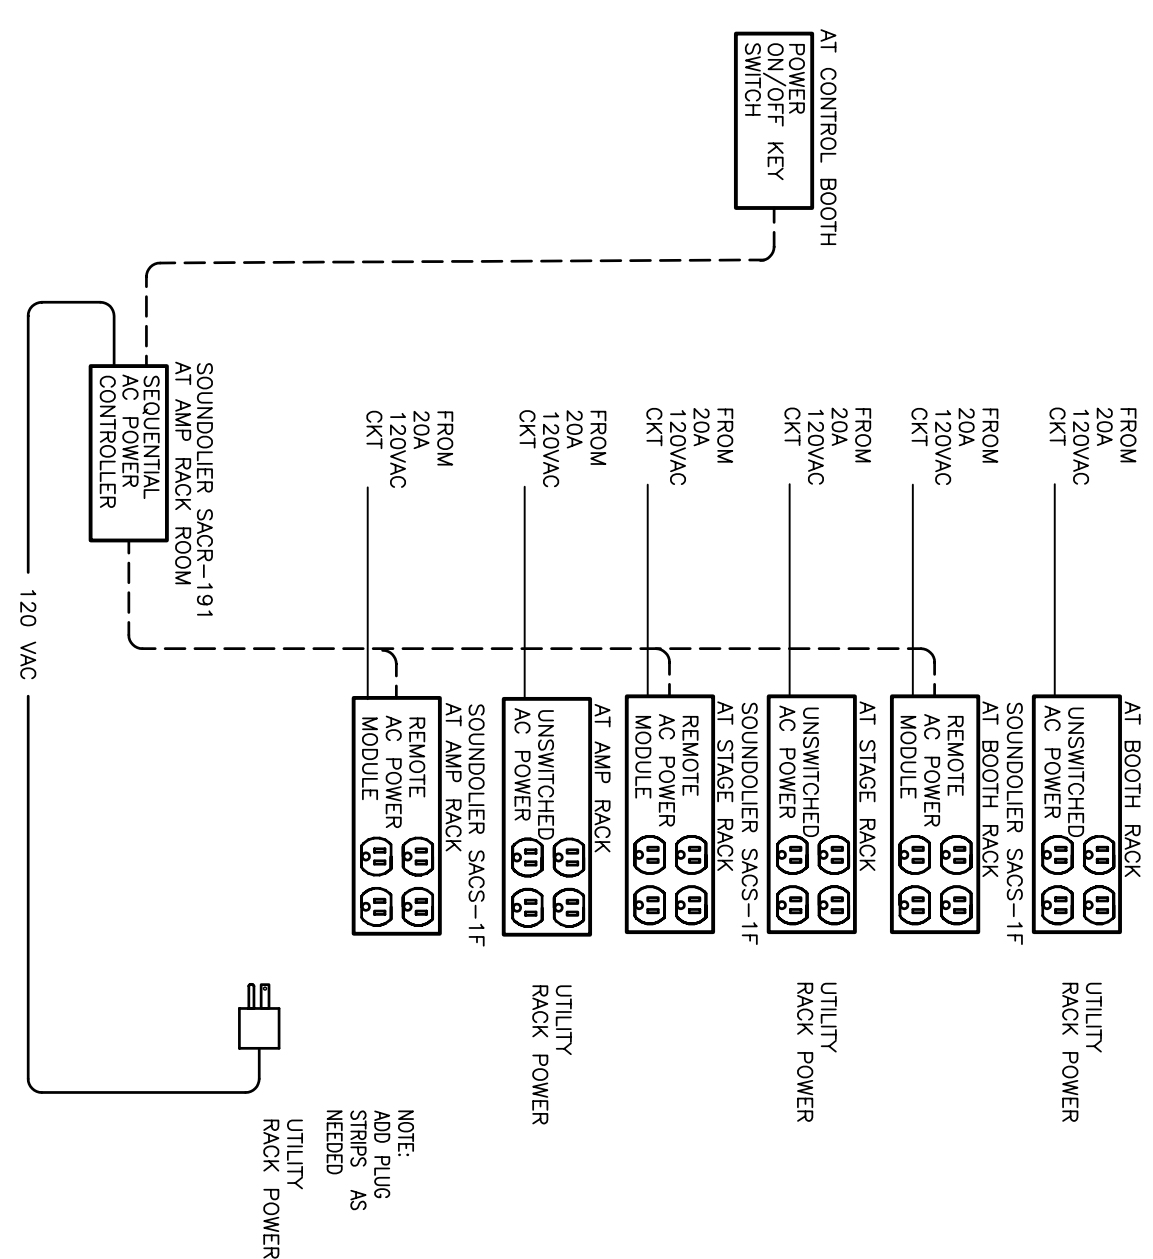

THEATRE PRODUCTION INTERCOM

